

GENERAL NOTES:

1. FIELD LAYOUT SHALL BE ACCORDING TO THE DIMENSIONS SHOWN ON LAYOUT DRAWINGS.

2. PRIOR TO CONDUCTING ANY EARTH-DISTURBING ACTIVITY, THE CONTRACTOR SHALL VERIFY POSITION AND DEPTH OF ALL UTILITIES WITHIN THE AREA OF WORK. UPON DETECTION, UTILITIES SHALL BE CLEARLY MARKED IN THE FIELD. UTILITY VERIFICATION SHALL BE CONDUCTED BY MISS UTILITY (800-552-7001).

3. PROTECT EXISTING STRUCTURES, UTILITIES AND EQUIPMENT TO REMAIN. DAMAGED OR DISTURBED STRUCTURES, UTILITES OR EQUIPMENT TO REMAIN SHALL BE REPAIRED OR REPLACED BY THE CONTRACTOR TO MATCH EXISTING CONDITIONS AT NO COST TO THE OWNER AND TO THE SATISFACTION OF THE OWNER'S REPRESENTATIVE AND THE AUTHORITIES HAVING JURISDICTION.

S. MAIN STREET

GRASS UTILITY STRIP

EXISTING SIDEWALK TO REMAIN

EXISTING PUMP HOUSE

SEED

EVERGREEN SHRUB, 3'HT MAX.

GRASSES

UNDERGROUND CONDUIT; VERIFY LOCATION PRIOR TO WORK

GRASSES

3" MULCH

EVERGREEN SHRUB, 3'HT MAX.

EVERGREEN GROUNDCOVER


EXISTING GREENHOUSE

SEED

LOW FLOWERING SHRUB, 2' HT MAX

3" MULCH

LOW GRASS BORDER

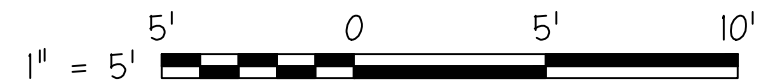

HILL STUDIO

Community Planning
Landscape Architecture
Architecture
Historic Preservation

120 W. Campbell Ave. SW
Rossmore, VA 24011

tel: 540-342-5263
fax: 540-345-5625

www.hillstudio.com

HALIFAX COURT HOUSE HISTORIC DISTRICT GATEWAY
GATEWAY PLAZA PLANTING PLAN
HALIFAX, VIRGINIA
PROJECT # 0511.02

DATE: 5/08/08
SCALE: 1"=5'
REVISIONS:
5/19/08
5/20/08

DRAWN: FMH
REVIEW: CRC
PROJECT #: 0511.02

L-2